

--	--

PROJECT TITLE:  
**KAVLING GROGOL**  
 TANAH BARU - DEPOK


DRAWN BY	DHS	May 8 2011
DESIGNED BY		
CHECKED BY		
CHECKED BY		
APPROVED BY		

DRAWING TITLE	SCALE
<b>TAMPAK BELAKANG</b>	Scaled To Fit

NO.	DATE	REVISION	SKM
1			

GROGOL	
--------	--

<b>A003</b>	<b>1</b>
-------------	----------

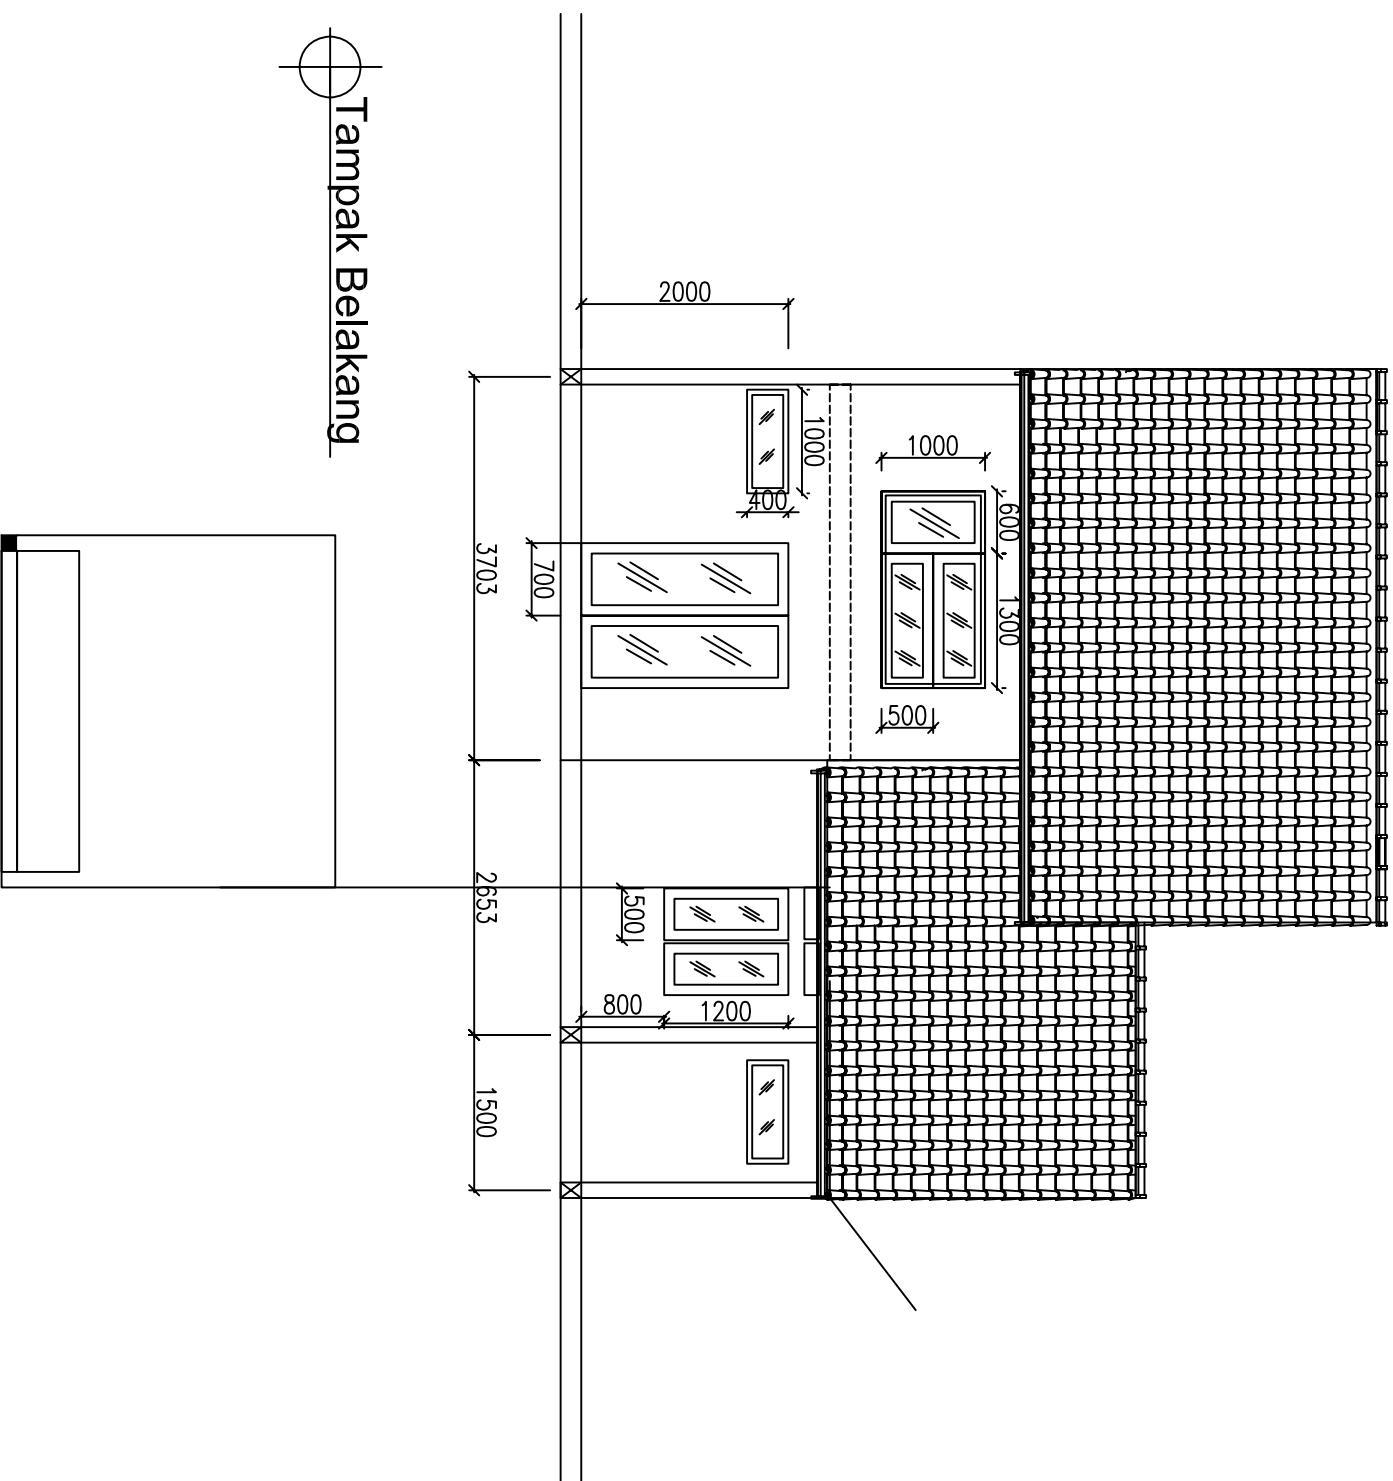

⊕ **Tampak Belakang**