

--	--


PROJECT TITLE:  
**KAVLING GROGOL**  
 TANAH BARU - DEPOK

DRAWN BY	DHS	Sep 2011
DESIGNED BY		
CHECKED BY		
APPROVED BY		

DRAWING TITLE	SCALE
TAMPAK DEPAN	Scaled To Fit

NO.	DATE	REVISION	SKM
1			

GROGOL	
<b>A002</b>	<b>1</b>

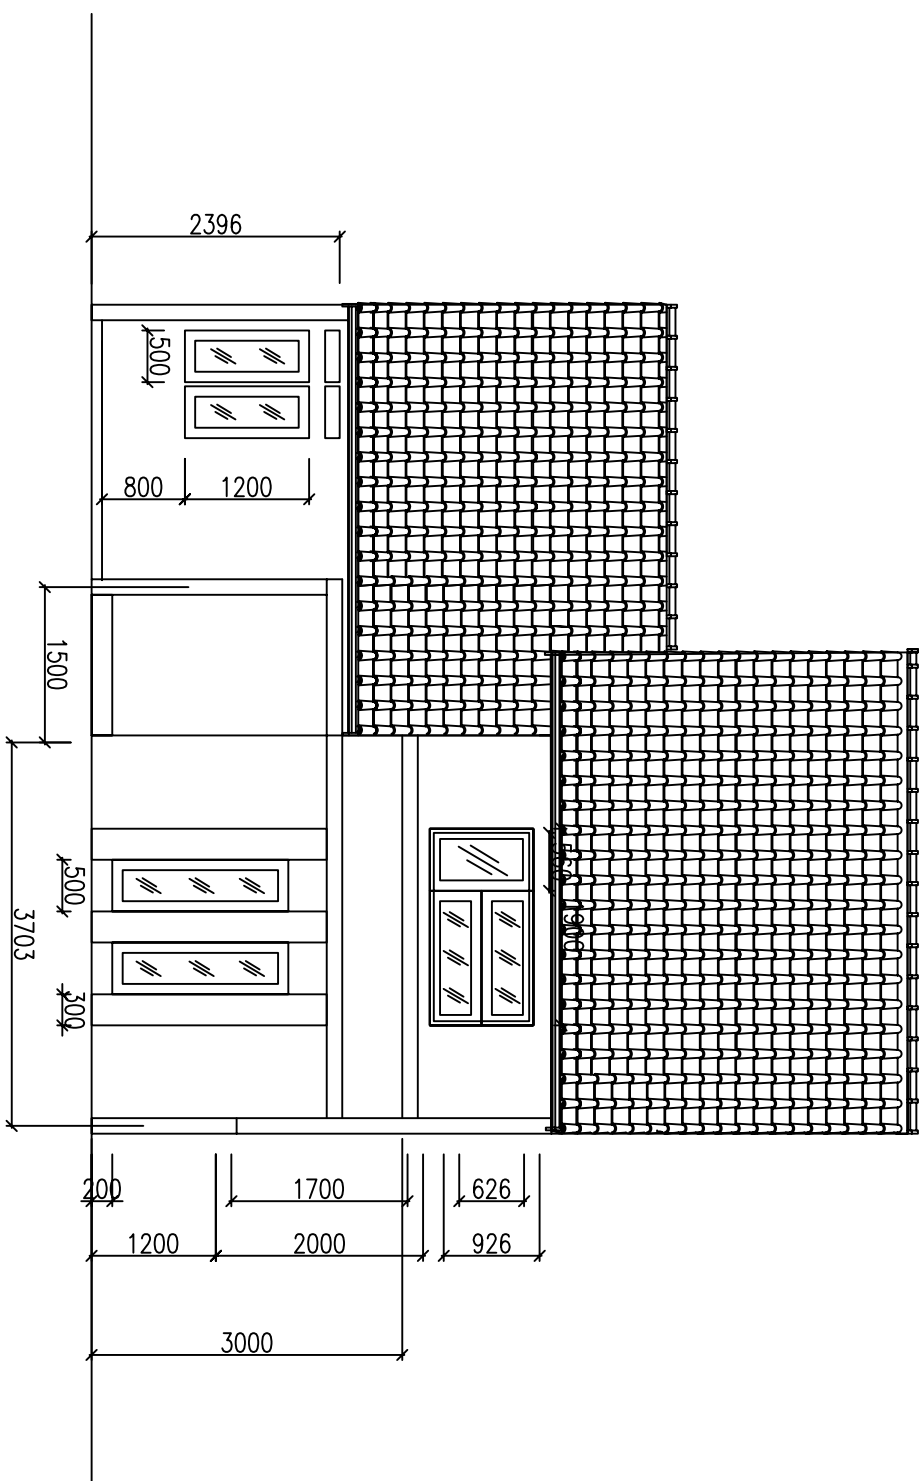

Tampak Depan