


PROJECT TITLE :	
KAVLING GROGOL	
TANAH BARU - DEPOK	
DESIGNED BY	DHS
CHECKED BY	May 8 2011
APPROVED BY	

NO.	DATE	REVISION	SKN
1			

DRAWING TITLE	SCALE
DENAH POTONGAN TANGGA & LANTAI MEZZANINE	Scaled To Fit

DRAWING TITLE		SCALE
DENAH POTONGAN TANGGA & LANTAI MEZZANINE		Scaled To Fit

PROJECT TITLE :	
KAVLING GROGOL	
TANAH BARU - DEPOK	
DESIGNED BY	DHS
CHECKED BY	May 8 2011
APPROVED BY	

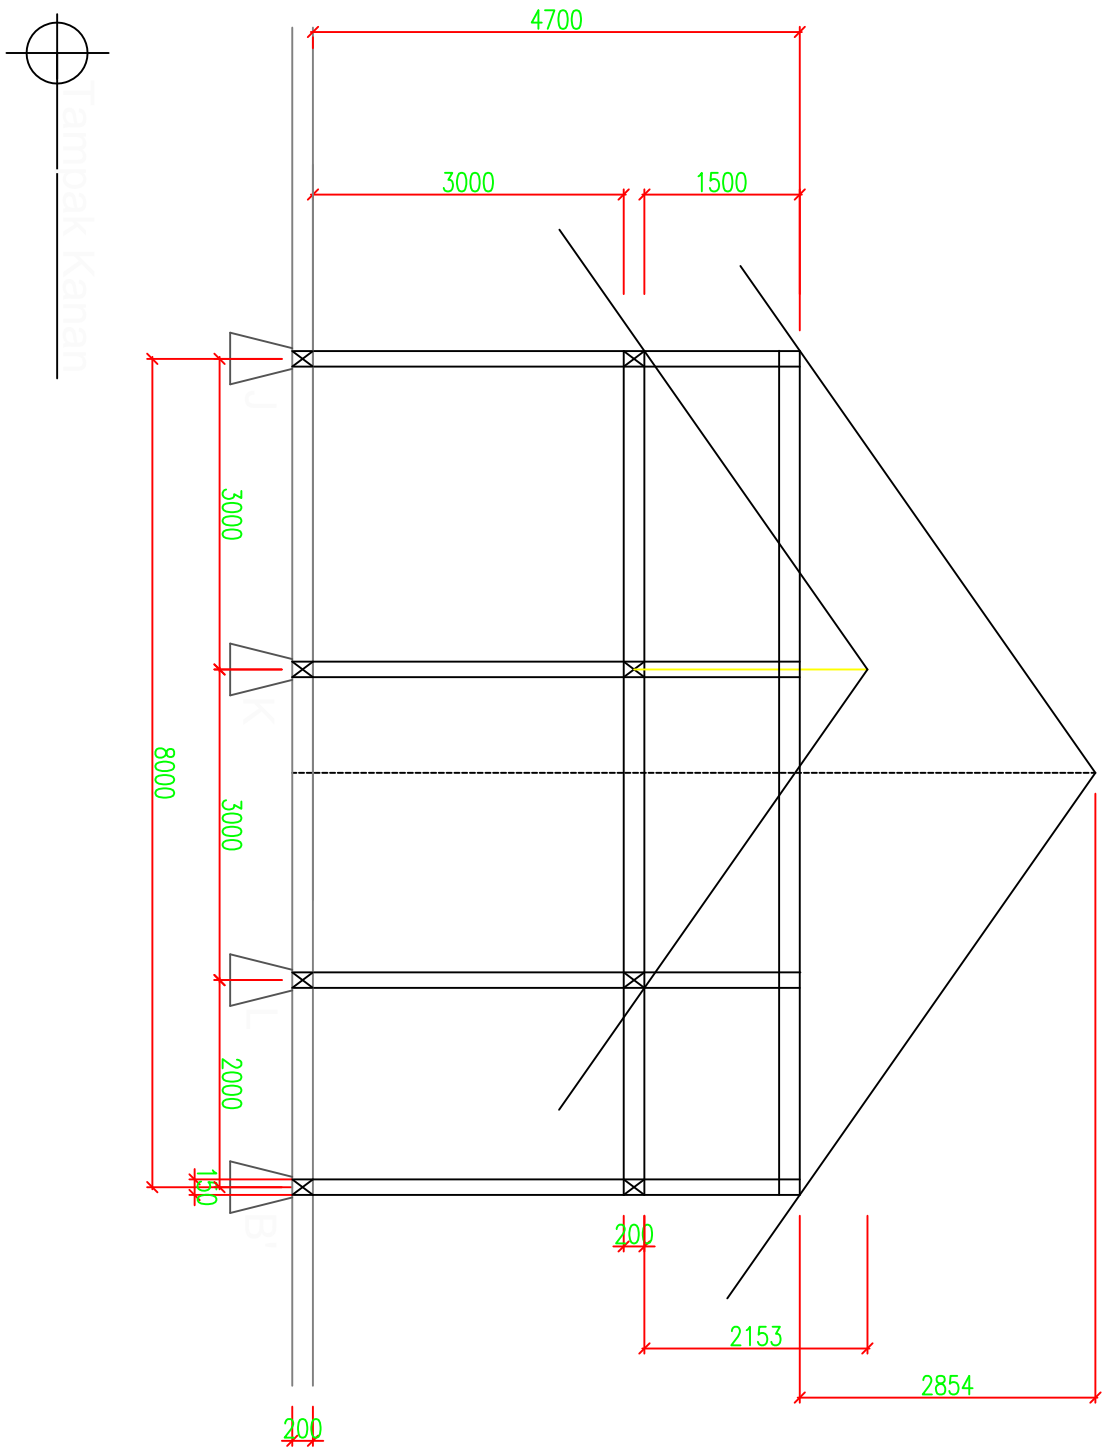

Tampak Kanan

GROGOL

P001 0